


SITE DATA

BUILDING AREA	PARKING SPACES	PARKING RATIO
19,500 S.F.	179 SP	9.2/1000

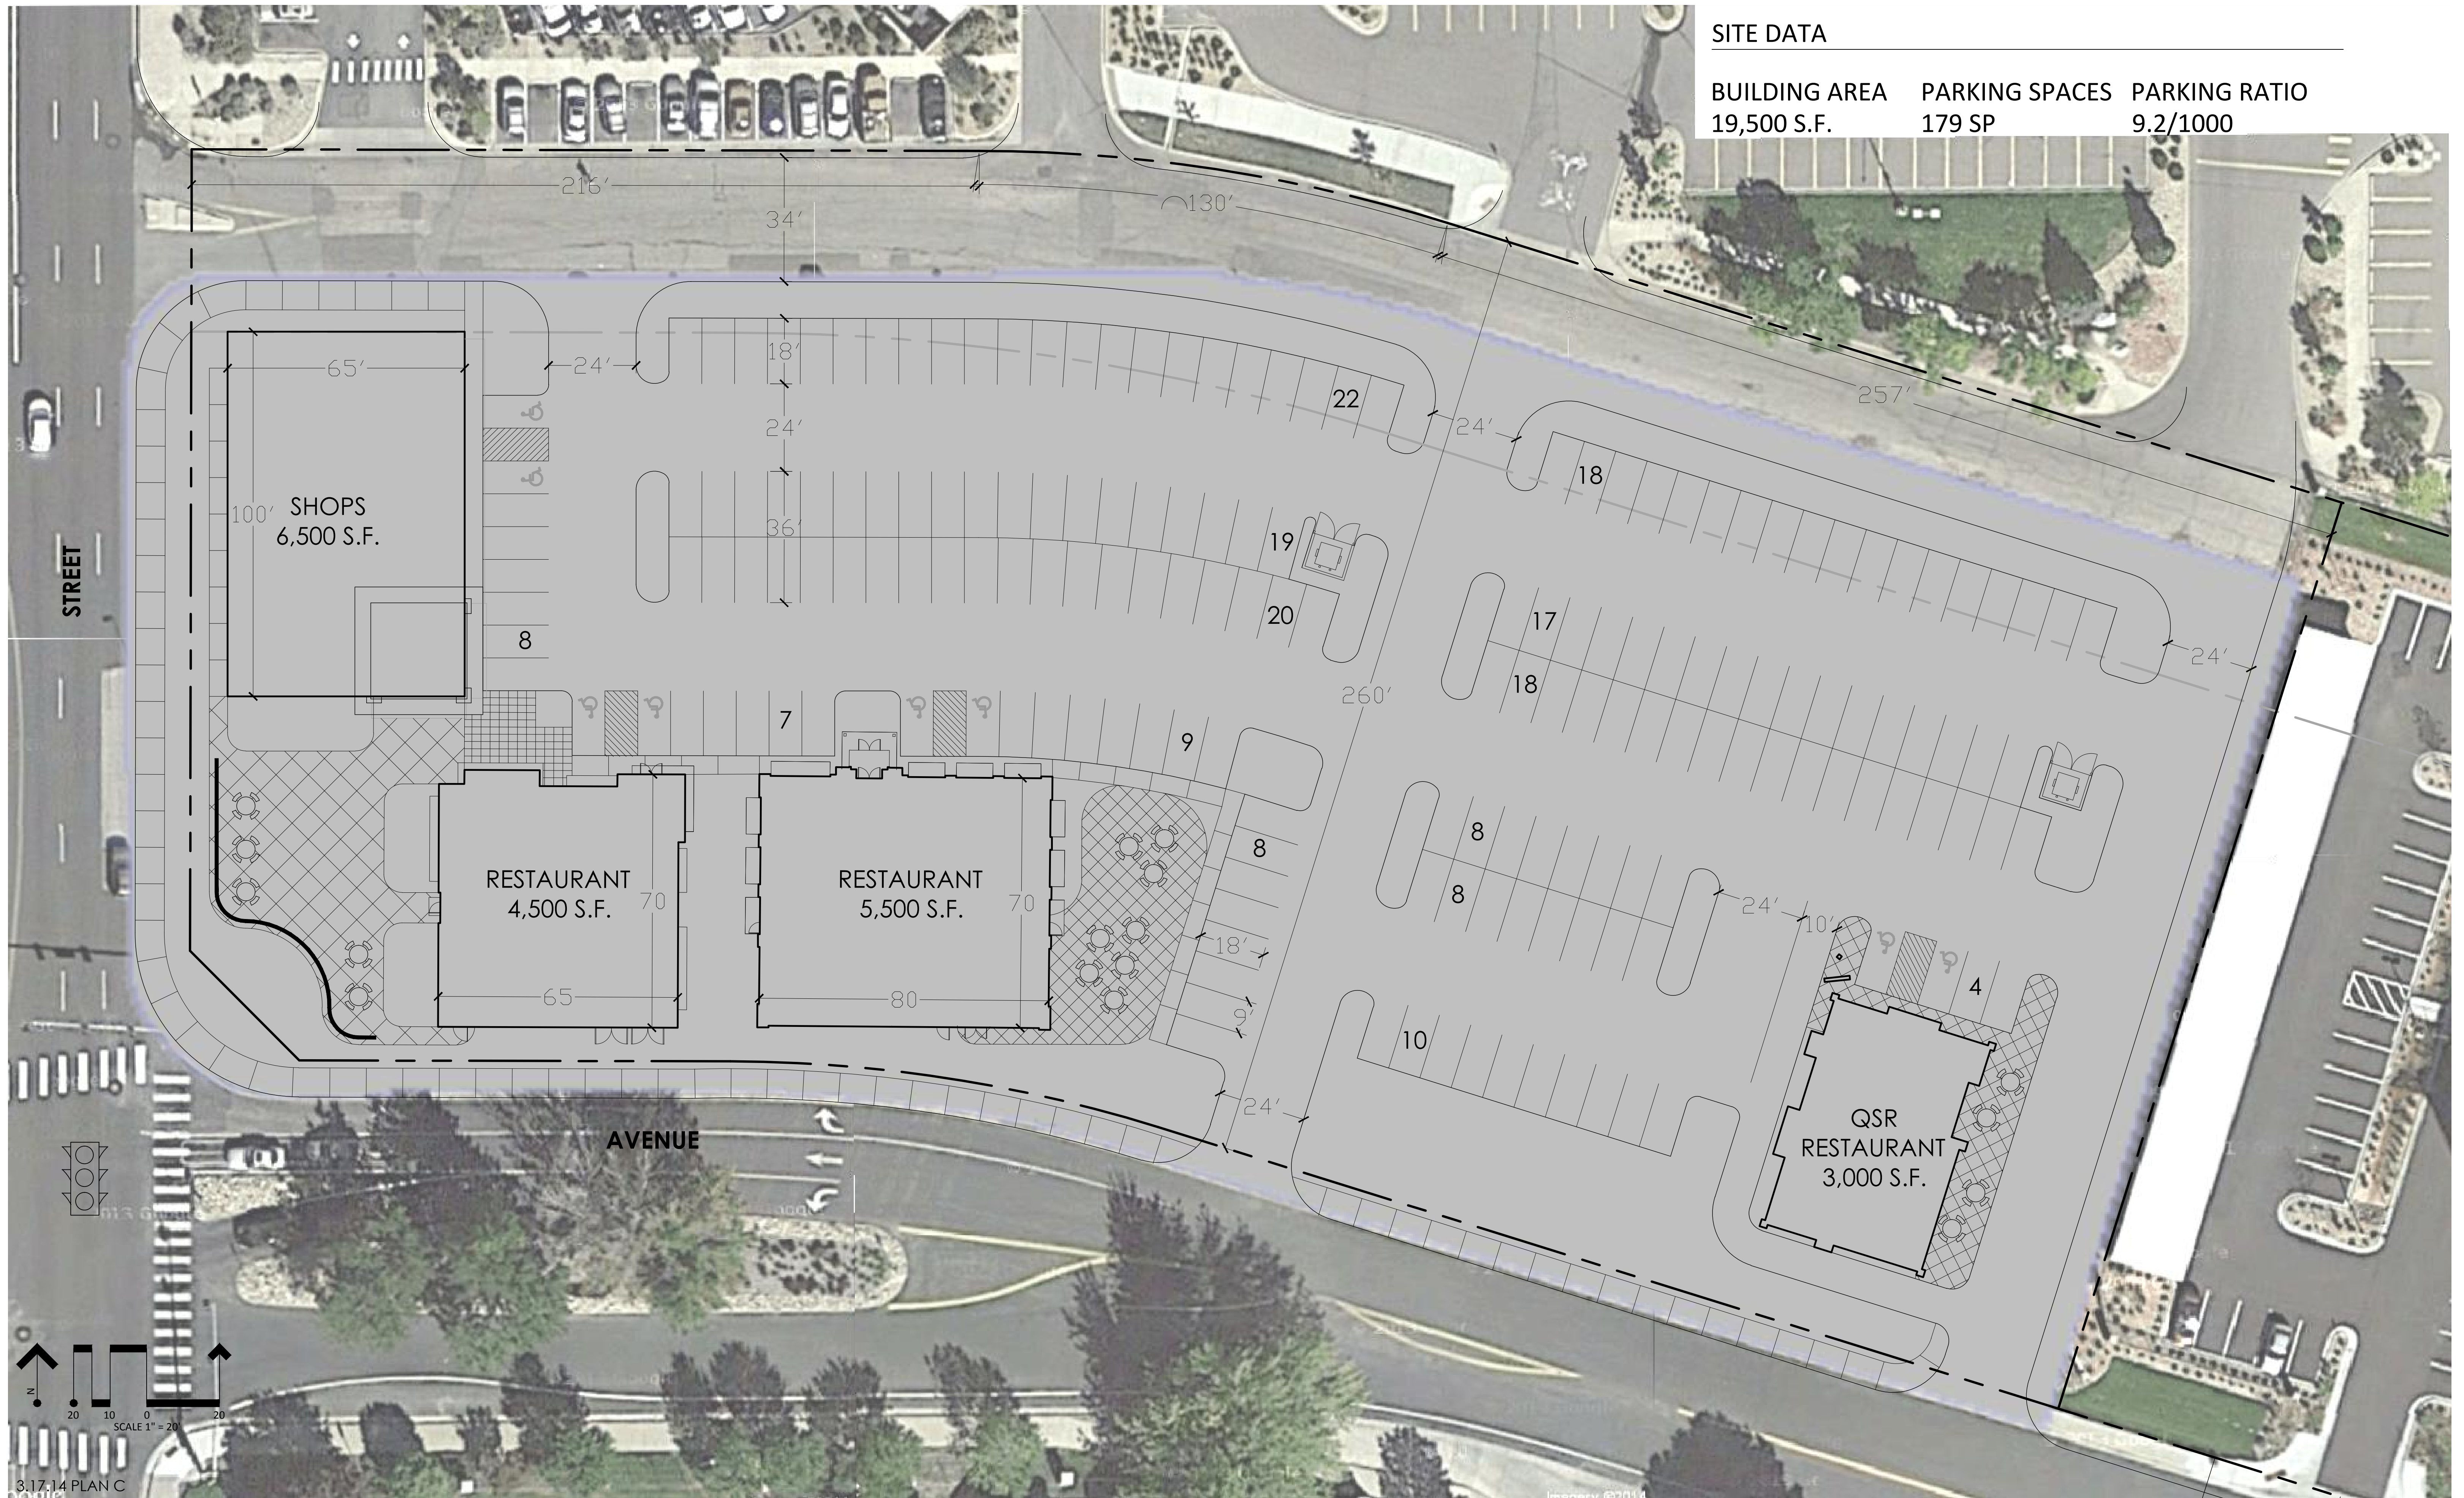

3.17.14 PLAN C



6756 W. ROWLAND AVE.  
LITTLETON, CO 80128  
720-258-6836  
www.pnt-llc.com

PLANNING | ENGINEERING  
LANDSCAPE ARCHITECTURE  
LAND SURVEYING

CONCEPTUAL SITE PLAN

# STREET AND AVENUE

CITY, COLORADO